

**UNIT 1/FIRST LEVEL FLOOR PLAN**  
 SCALE 1/4" = 1' @ 24" X 46"  
 0 1 2 4 8 12  
 PLAN NORTH TRUE NORTH


**BARSCH DESIGN**  
 743 WEST SIXTH AVENUE  
 DENVER, COLORADO 80204  
 3 0 3 5 3 4 1 1 2 1  
 STEPHEN BARSCH / M. ARCH

**CANWEST RESIDENCES**  
 3138-3140 ZUNI STREET  
 DENVER, COLORADO


**CONSTRUCTION DOCUMENTS**

APRIL 21, 2008  
 NOTES  
 REV. AUG 16, 2008

**A1.1**


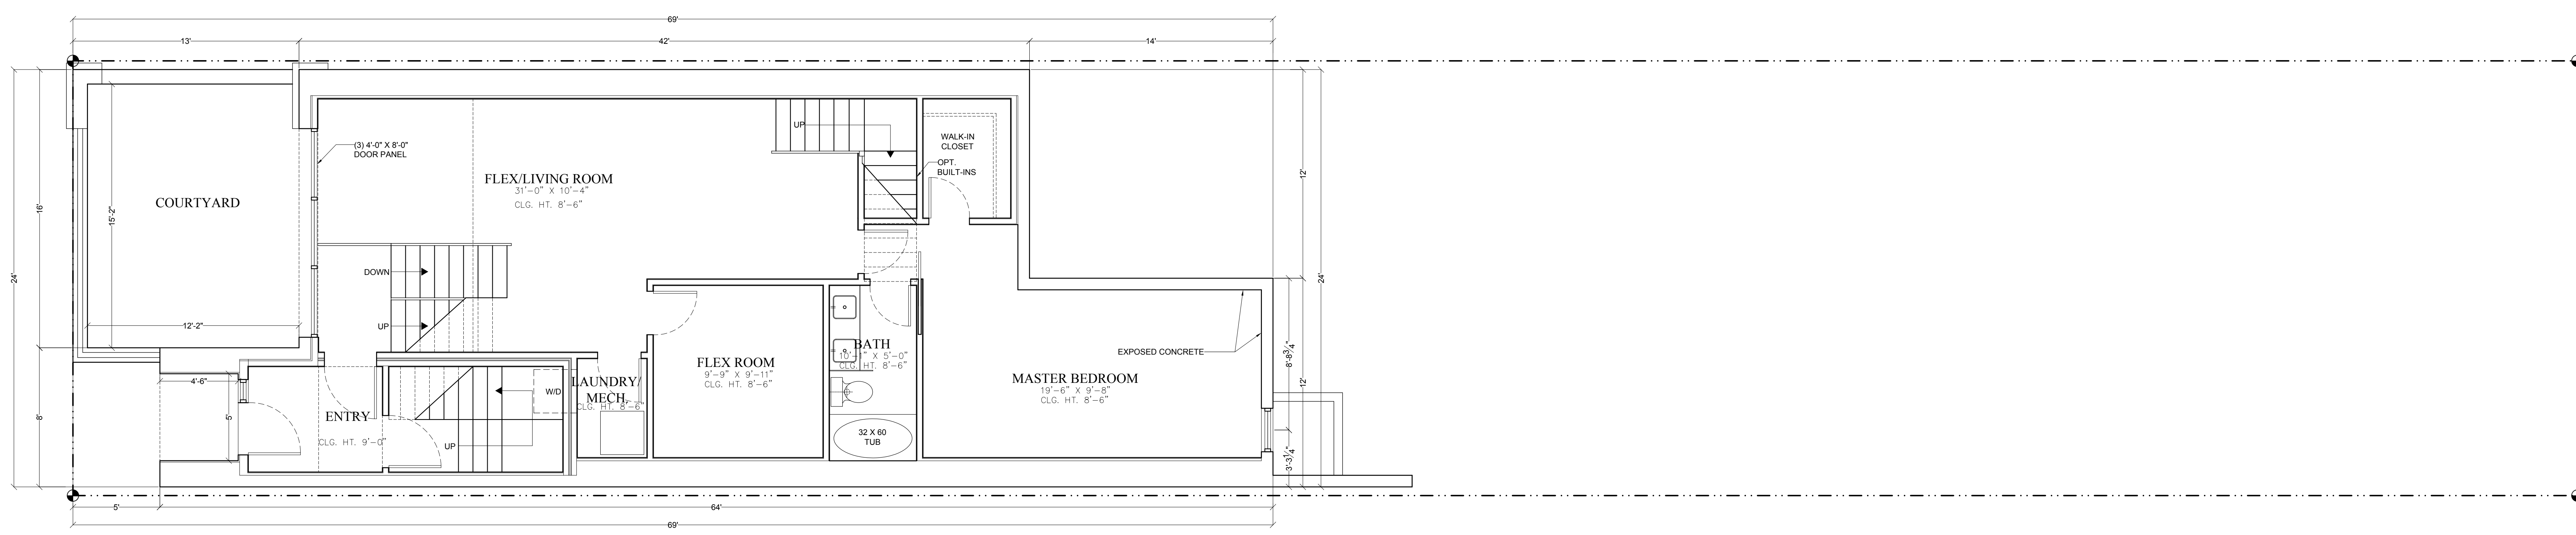


**UNIT 1/BASEMENT LEVEL FLOOR PLAN**  
 SCALE 1/4" = 1' @ 24" X 46"  
 0 1 2 4 8 12  
 PLAN NORTH TRUE NORTH

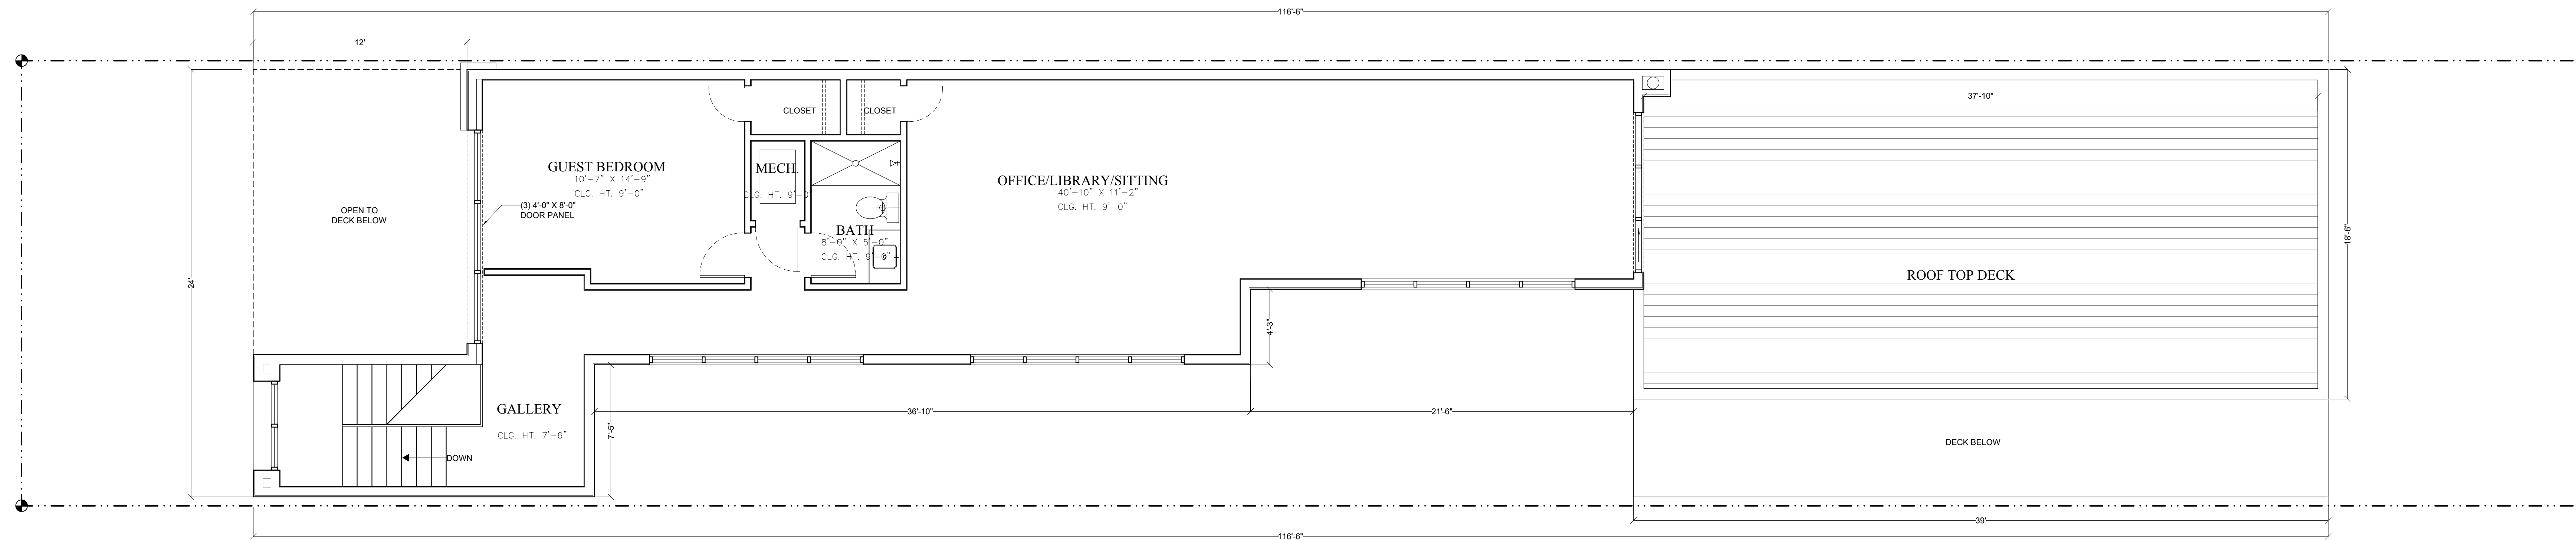

UNIT 2/THIRD LEVEL FLOOR PLAN

SCALE 1/4" = 1' @ 24" X 46"

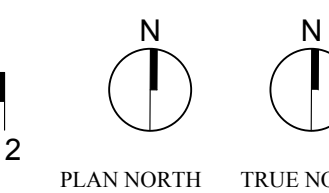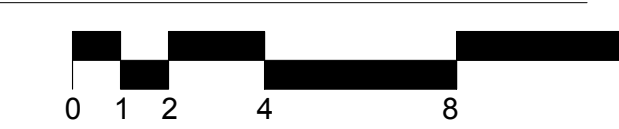


**BARSCH DESIGN**  
 743 WEST SIXTH AVENUE  
 DENVER, COLORADO 80204  
 3 0 3 5 3 4 1 1 2 1  
 STEPHEN BARSCH / M. ARCH

**CANWEST RESIDENCES**  
 3138-3140 ZUNI STREET  
 DENVER, COLORADO

**CONSTRUCTION DOCUMENTS**

APRIL 21, 2008  
 NOTES  
 REV. AUG. 16, 2008


**A1.2**

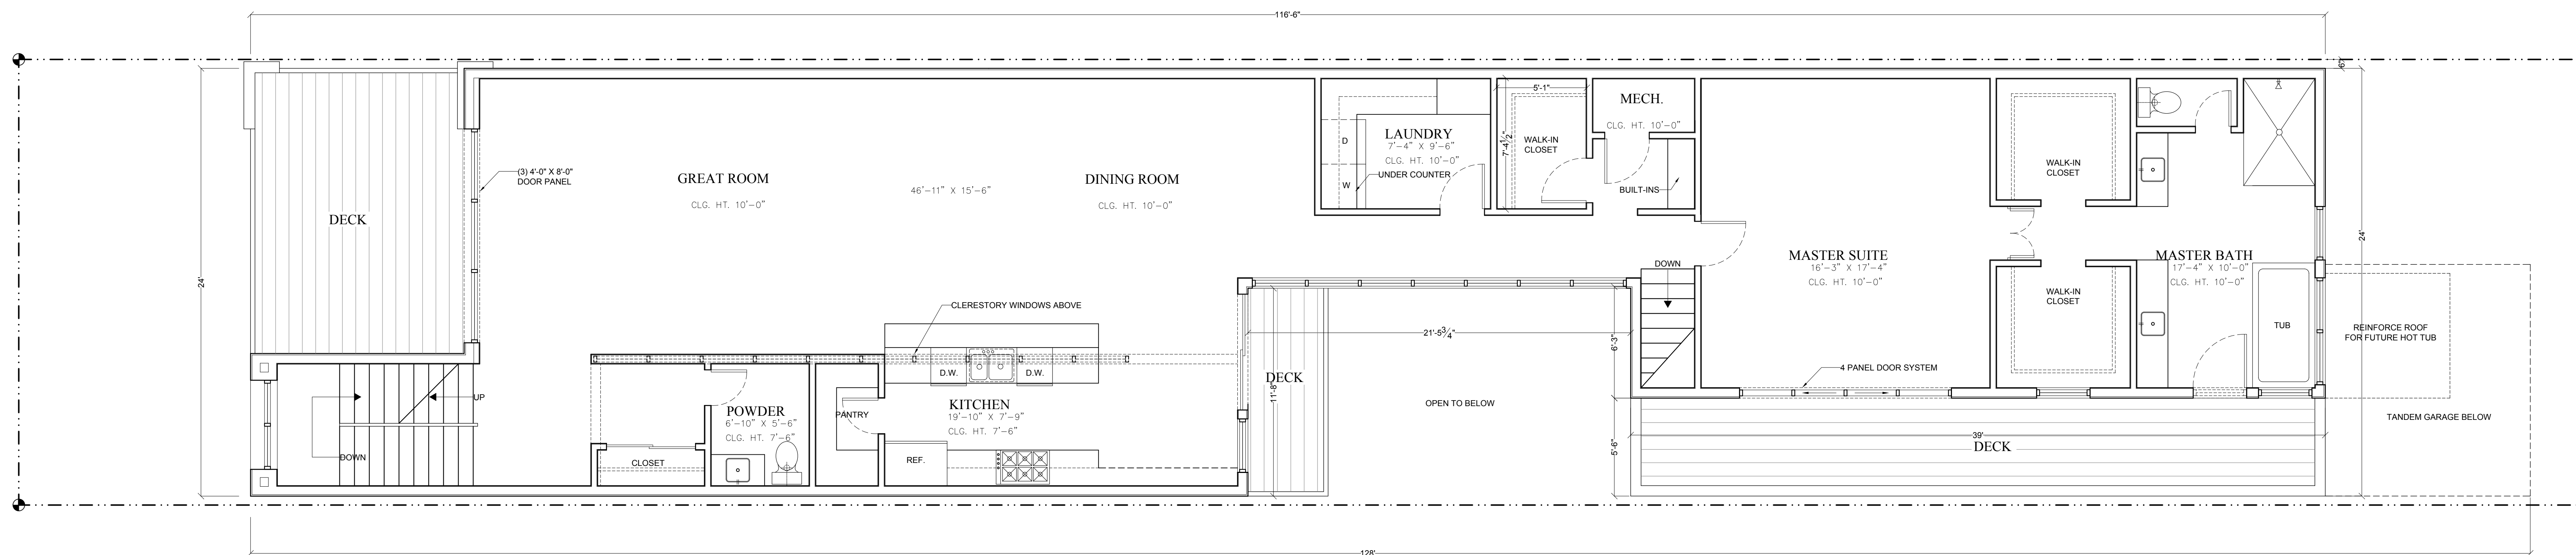

UNIT 2/SECOND LEVEL FLOOR PLAN

SCALE 1/4" = 1' @ 24" X 46"

